


# SC 72 WIDENING FROM RAMBO RD TO SC 901

## TYPICAL SECTION 1 FOR SC 72

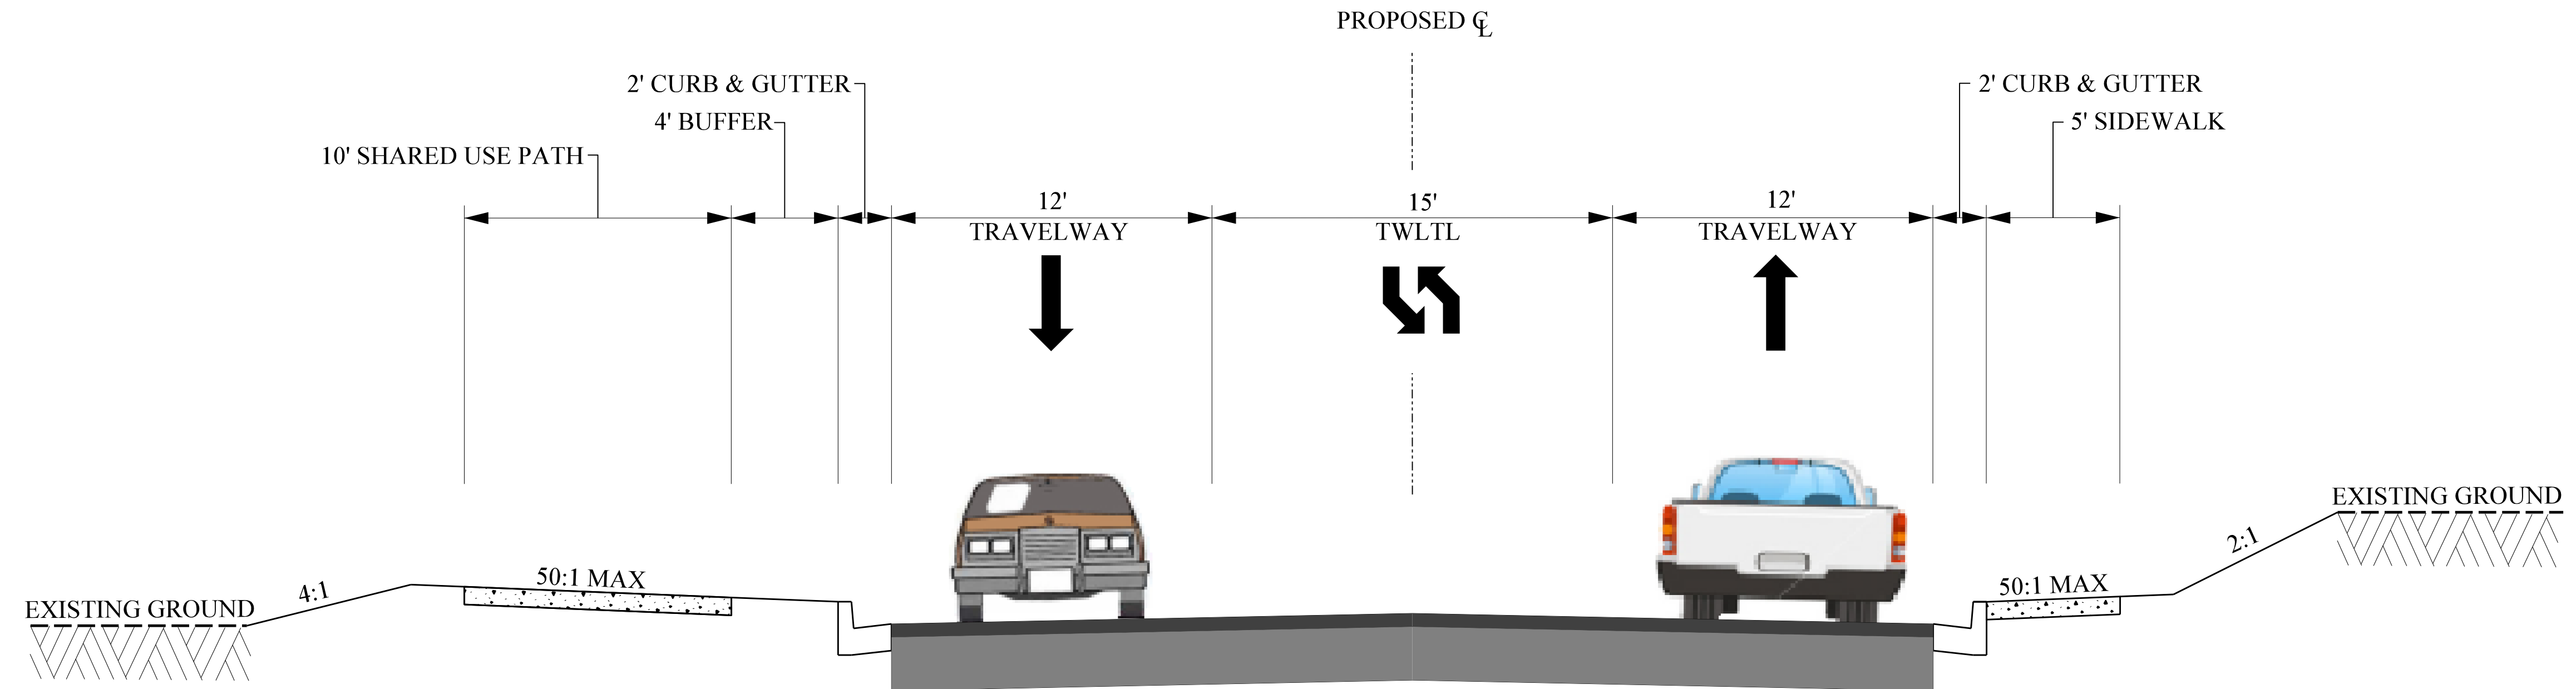

## TYPICAL SECTION 2 FOR SC 72

